


# MILANO BTW 4.5/3L TOILET

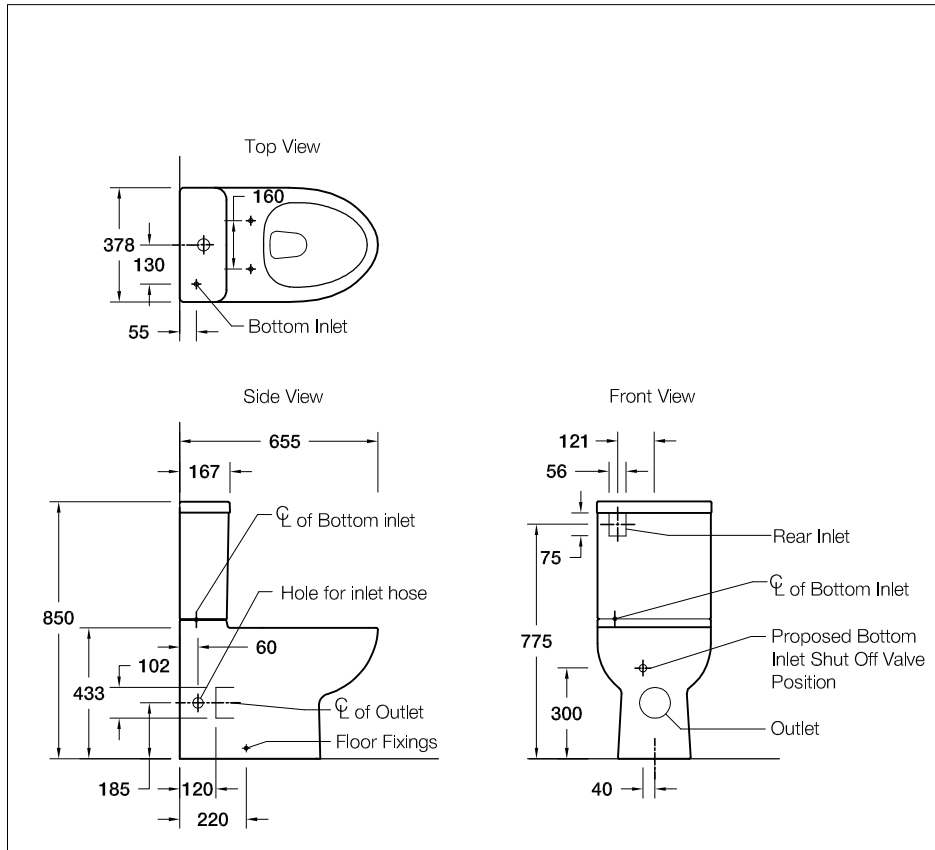

NOTE: SAME AS PARLIAMENT BUT WITH A LOWER LID

ALL DIMENSIONS IN mm				
ISSUE	DESCRIPTION	BY	DATE	REA/PCI
F	Added Pan holes for inlet hose	S.BREEDS	13/10/12	
E	Removed fixing point indents	S.BREEDS	09/07/2012	
D	Moved inlet location	S.BREEDS	29/08/11	
C	Length dim changed from 655	S.BREEDS	15/04/11	
DWG REVISION RECORD				

<b>TOLERANCES UNLESS OTHERWISE SPECIFIED</b> .X ± X ± XX ± XXX ± ANG ±	APPROVED Keith T	DATE 09/07/2012	PLOT DATE	SCALE 1:25
	DRAWN S.BREEDS	DATE 09/07/2012	CHECKED Keith T	DATE 09/07/2012
	DO NOT SCALE DRAWING			AutoCAD
<b>KOHLER</b> <small>KOHLER NEW ZEALAND 133 Diana Drive, Glenfield, Auckland Tel 09 980 6800 Fax 09 980 6899</small>		THIRD ANGLE PROJECTION		
MATERIAL - DESCRIPTION <b>TOILET MILANO BTW 4.5/3L VARIO MKT DWG</b>				
DWG NO. 1151319				SHEET 1 OF 1